







SITE **A29**


39<sub>w</sub> x 32<sub>d</sub>

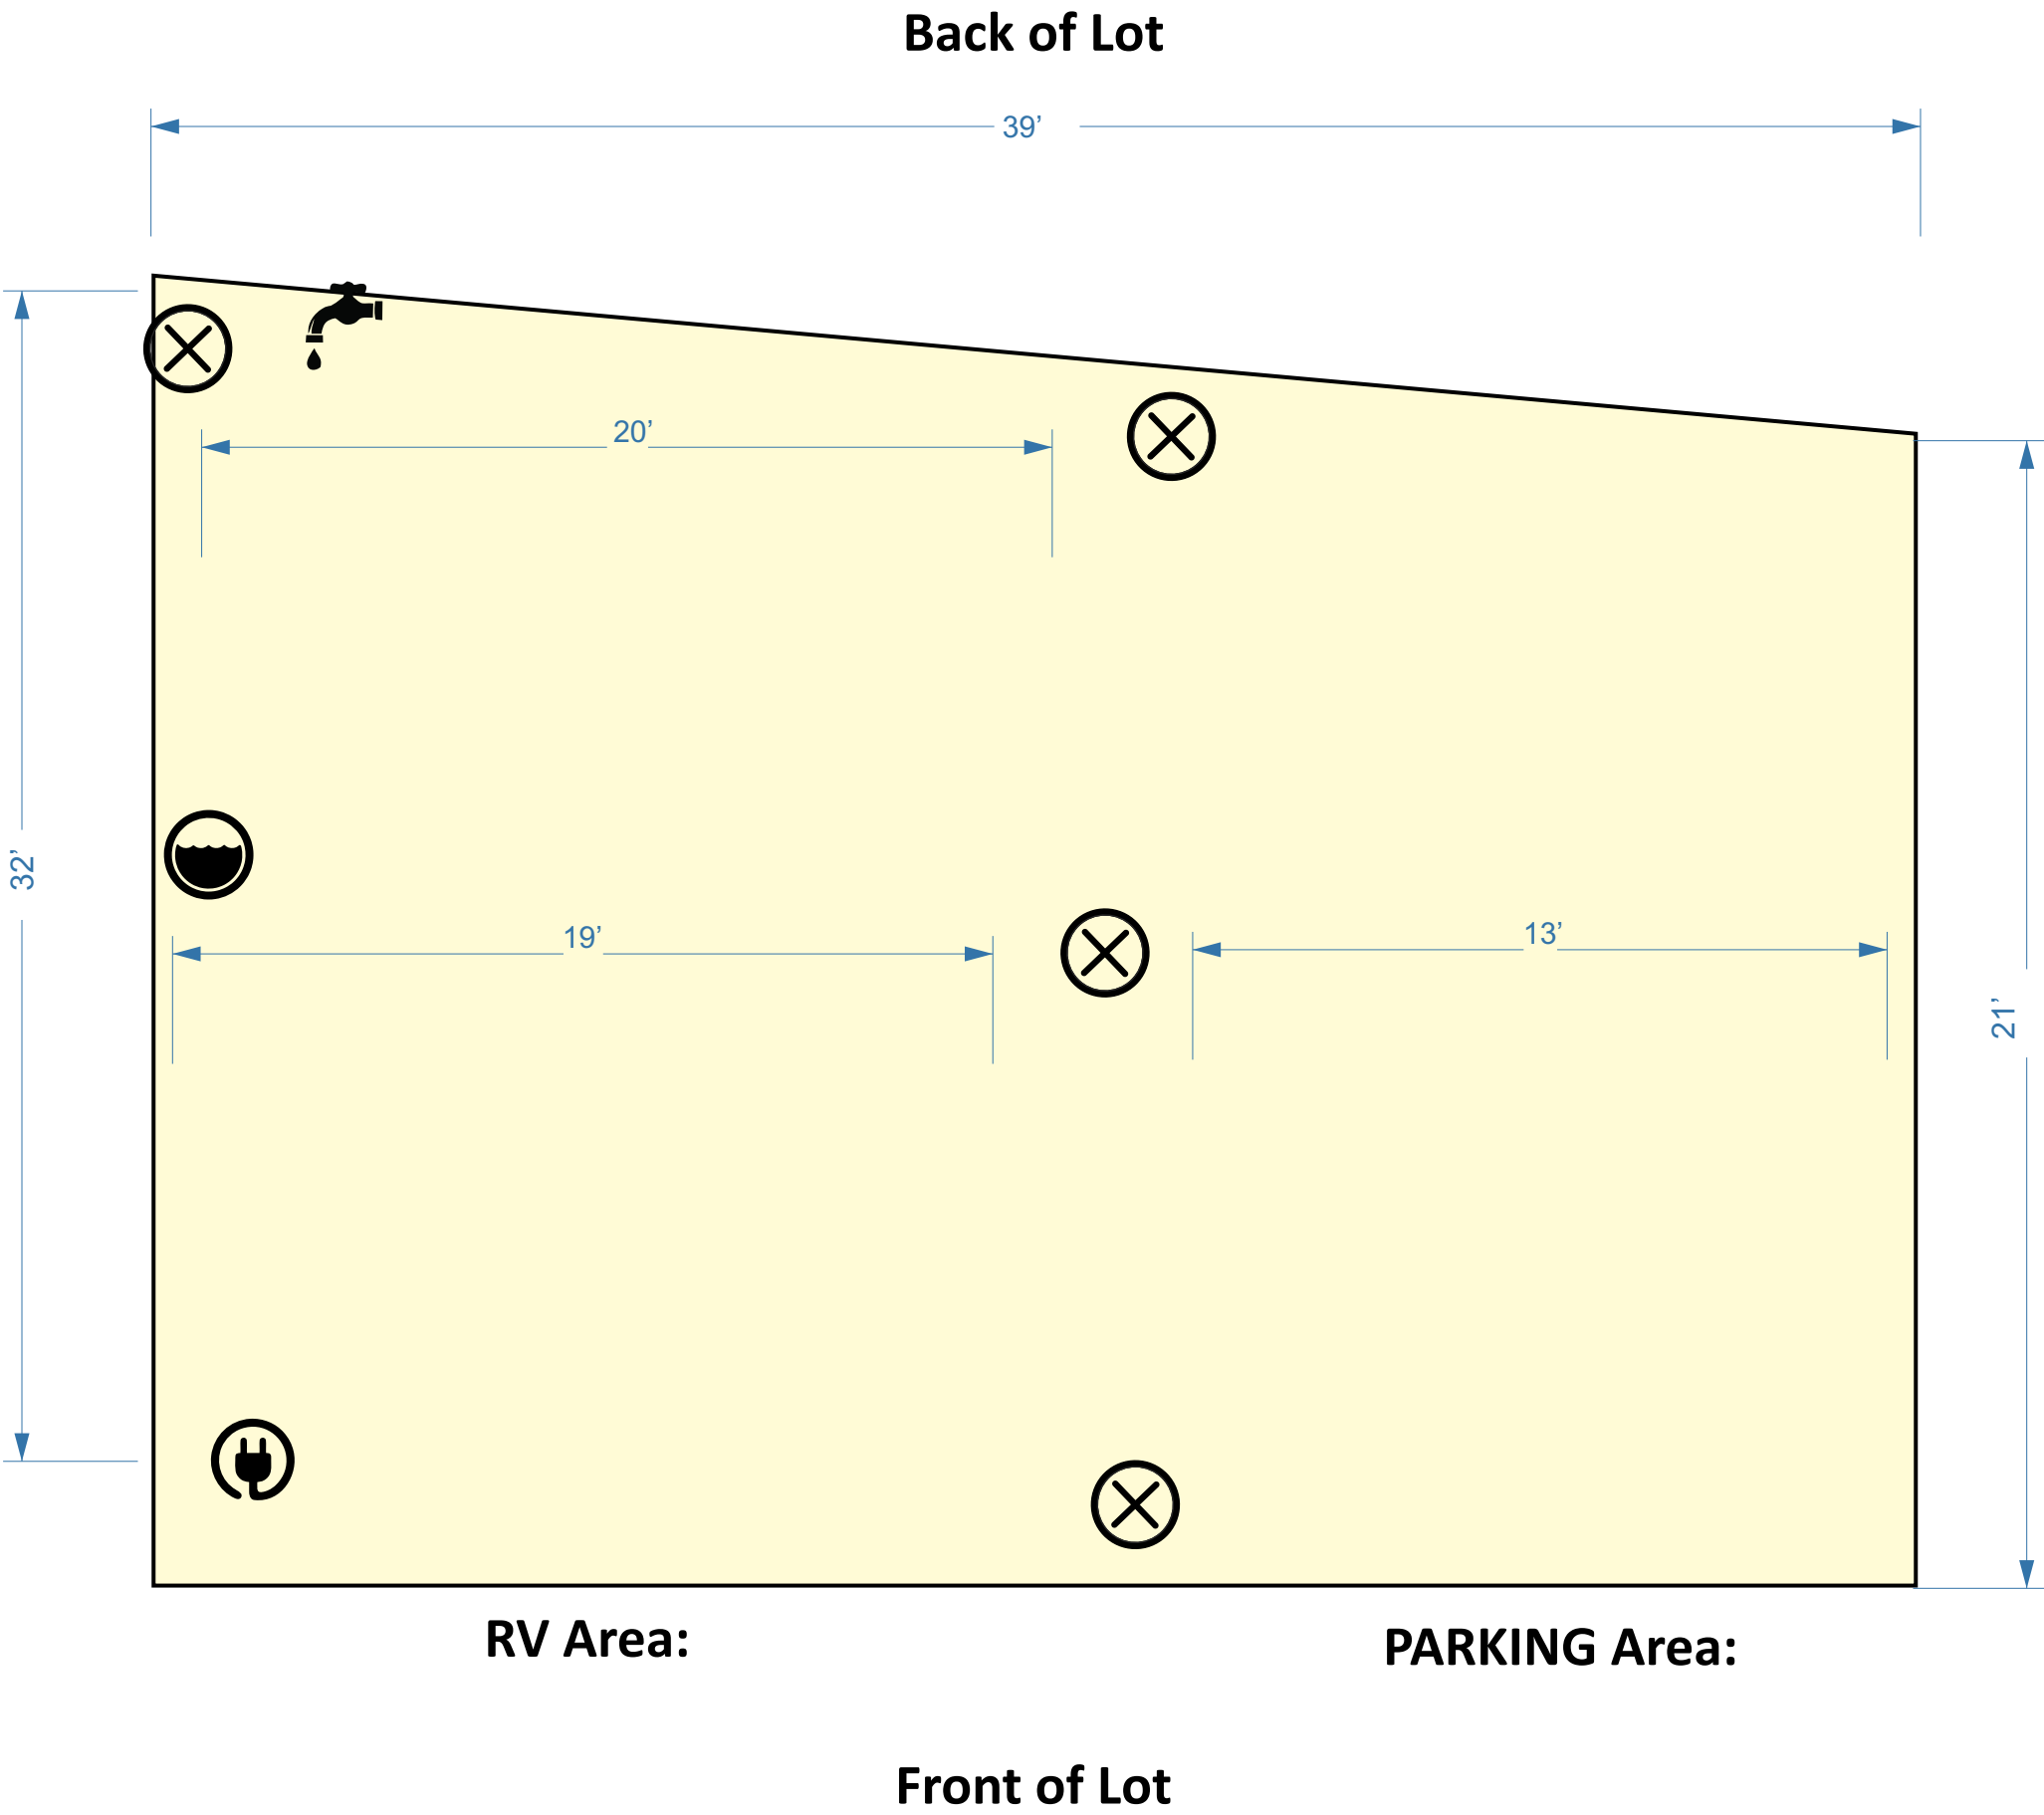

 ELECTRIC

 WATER

 SEWER

 TREE